


# Septimo II



offices

VONKAJŠIE PARKOVANIE

external parking

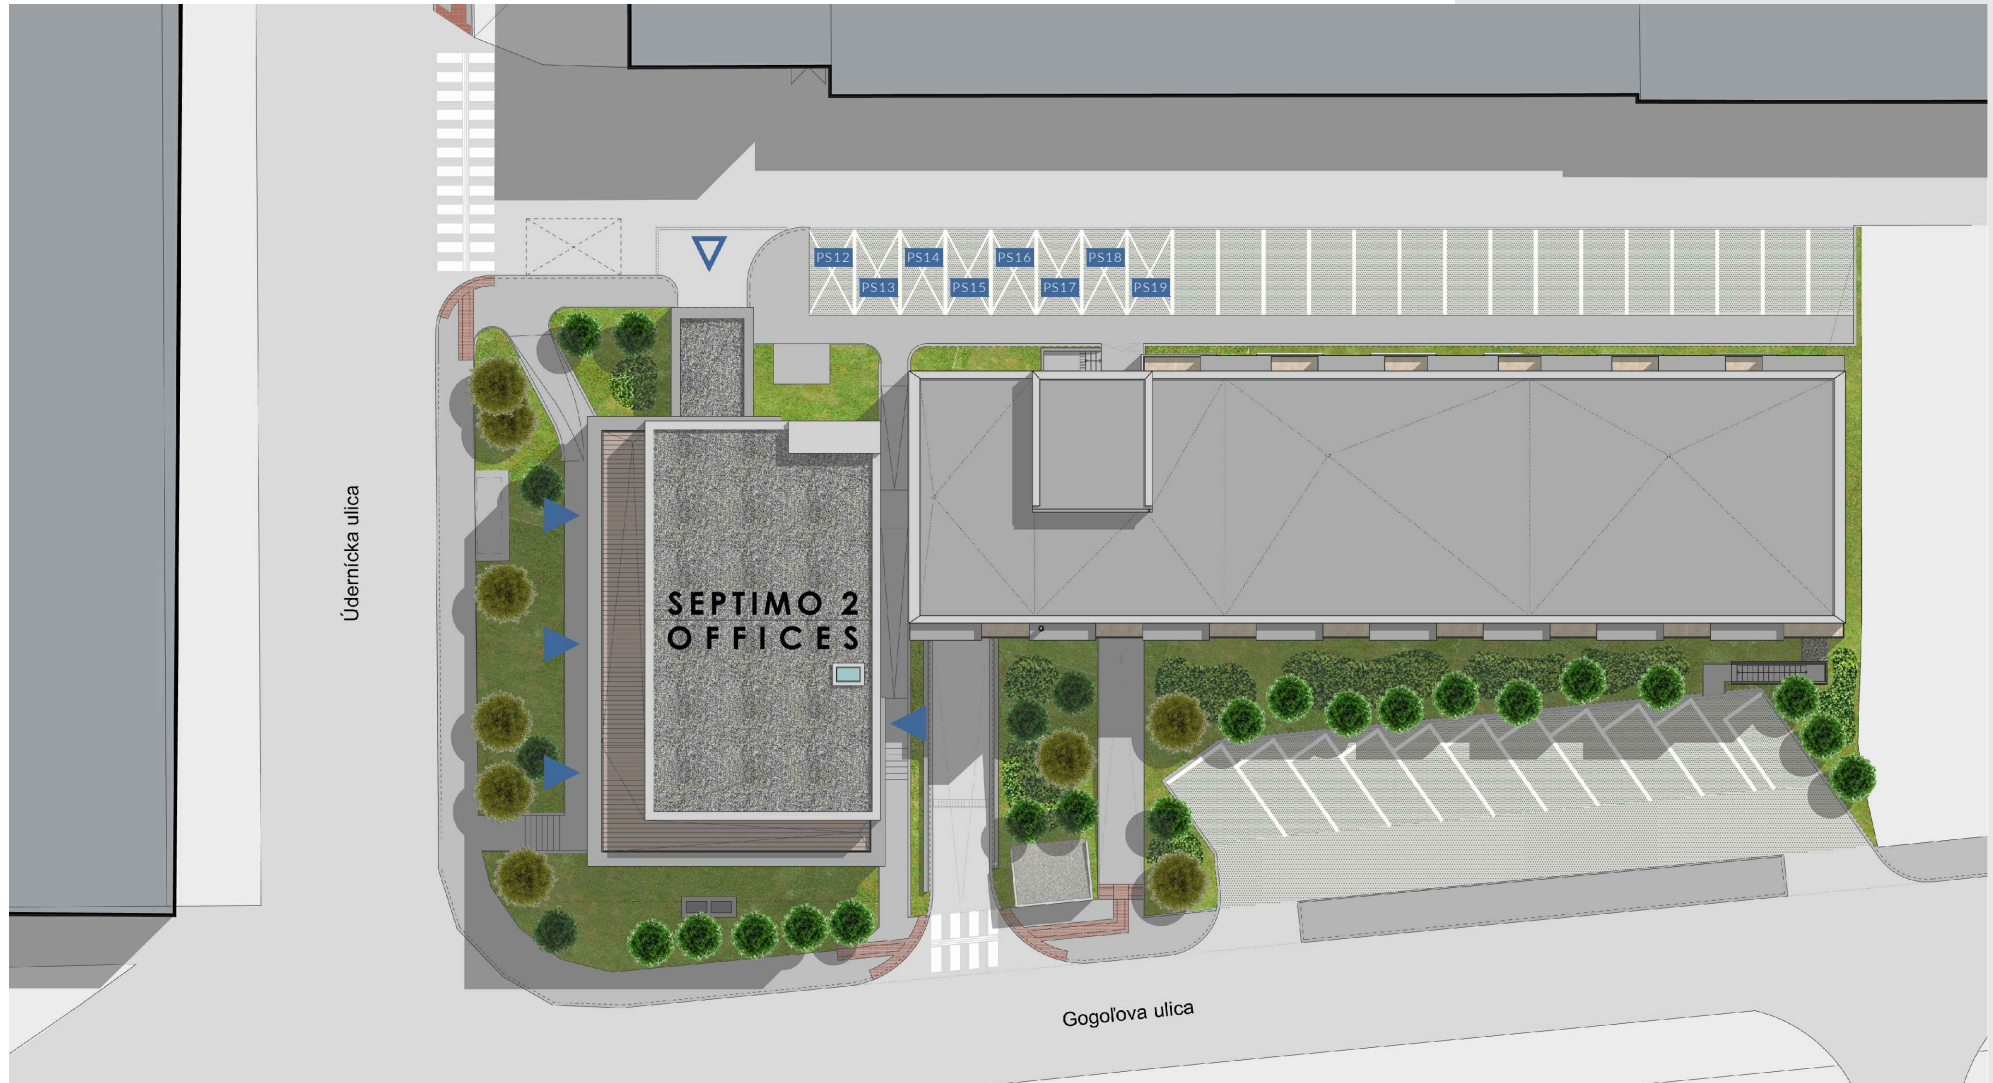

0 4 8 12 16 20 24

M 1:400

Upozornenie: Situácia je spracovaná na marketingové účely. Investor si vyhradzuje právo na drobné úpravy.

Note: This site plan is for illustration only. The investor reserves the right to implement minor changes.

vigroup

Rohička 157, 831 07 Bratislava  
www.vigroup.sk